


BUILDING FLOOR PLAN
SCALE: 3/32" = 1'-0" - 24,650 SF




MEZZANINE FLOOR PLAN
SCALE: 3/32" = 1'-0" - 2,700 SF

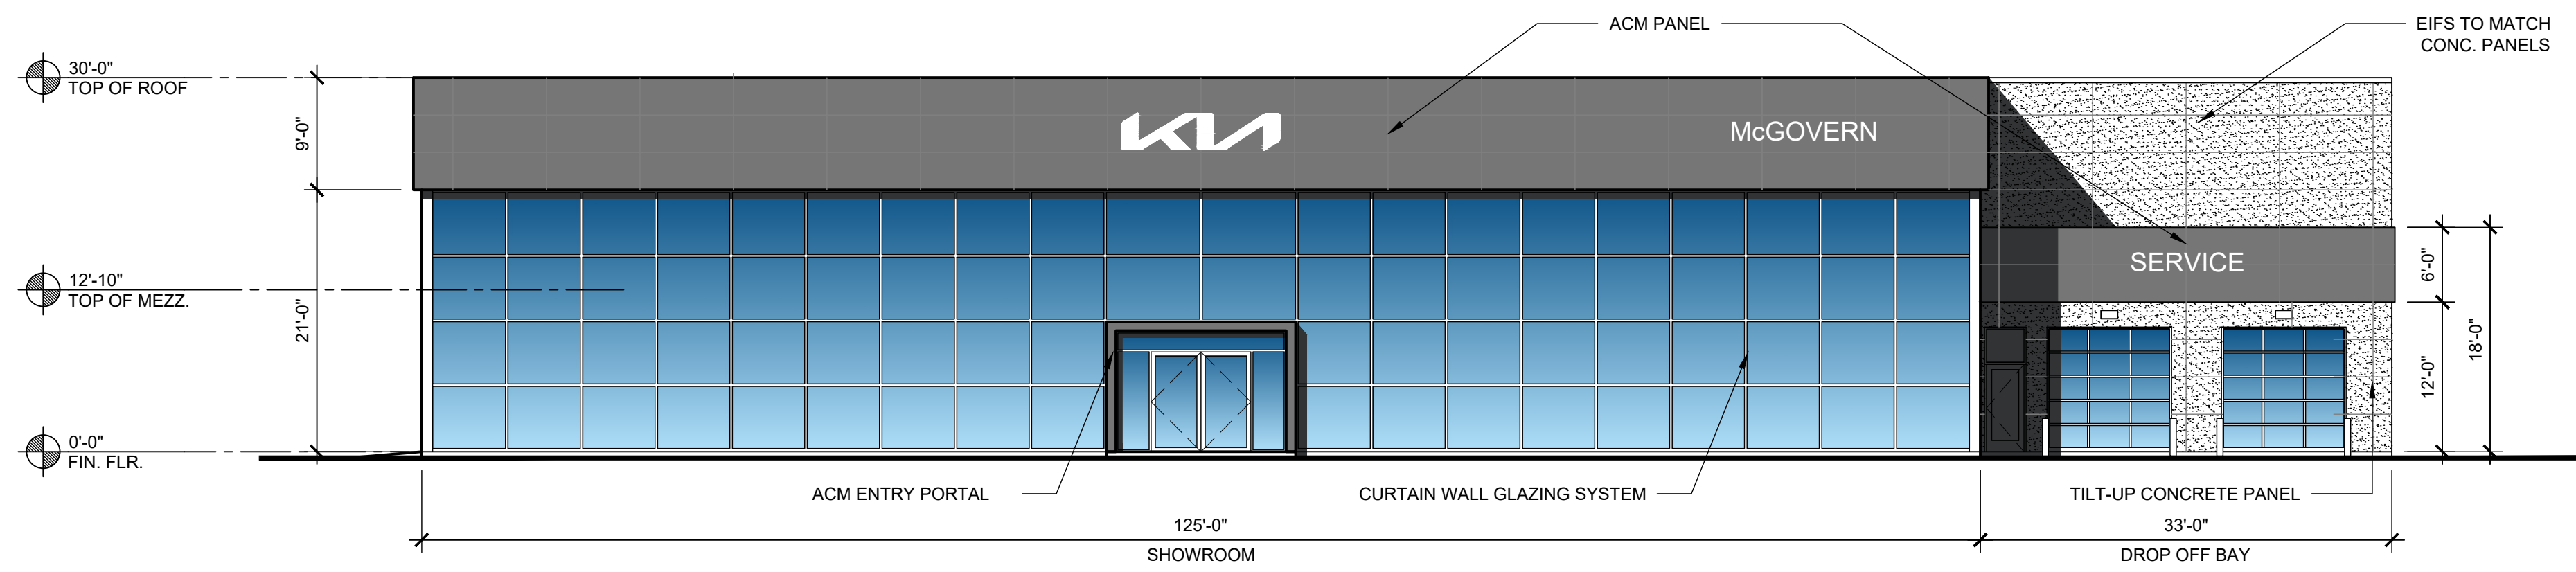


BUILDING FRONT ELEVATION

SCALE: 3/32" = 1'-0"

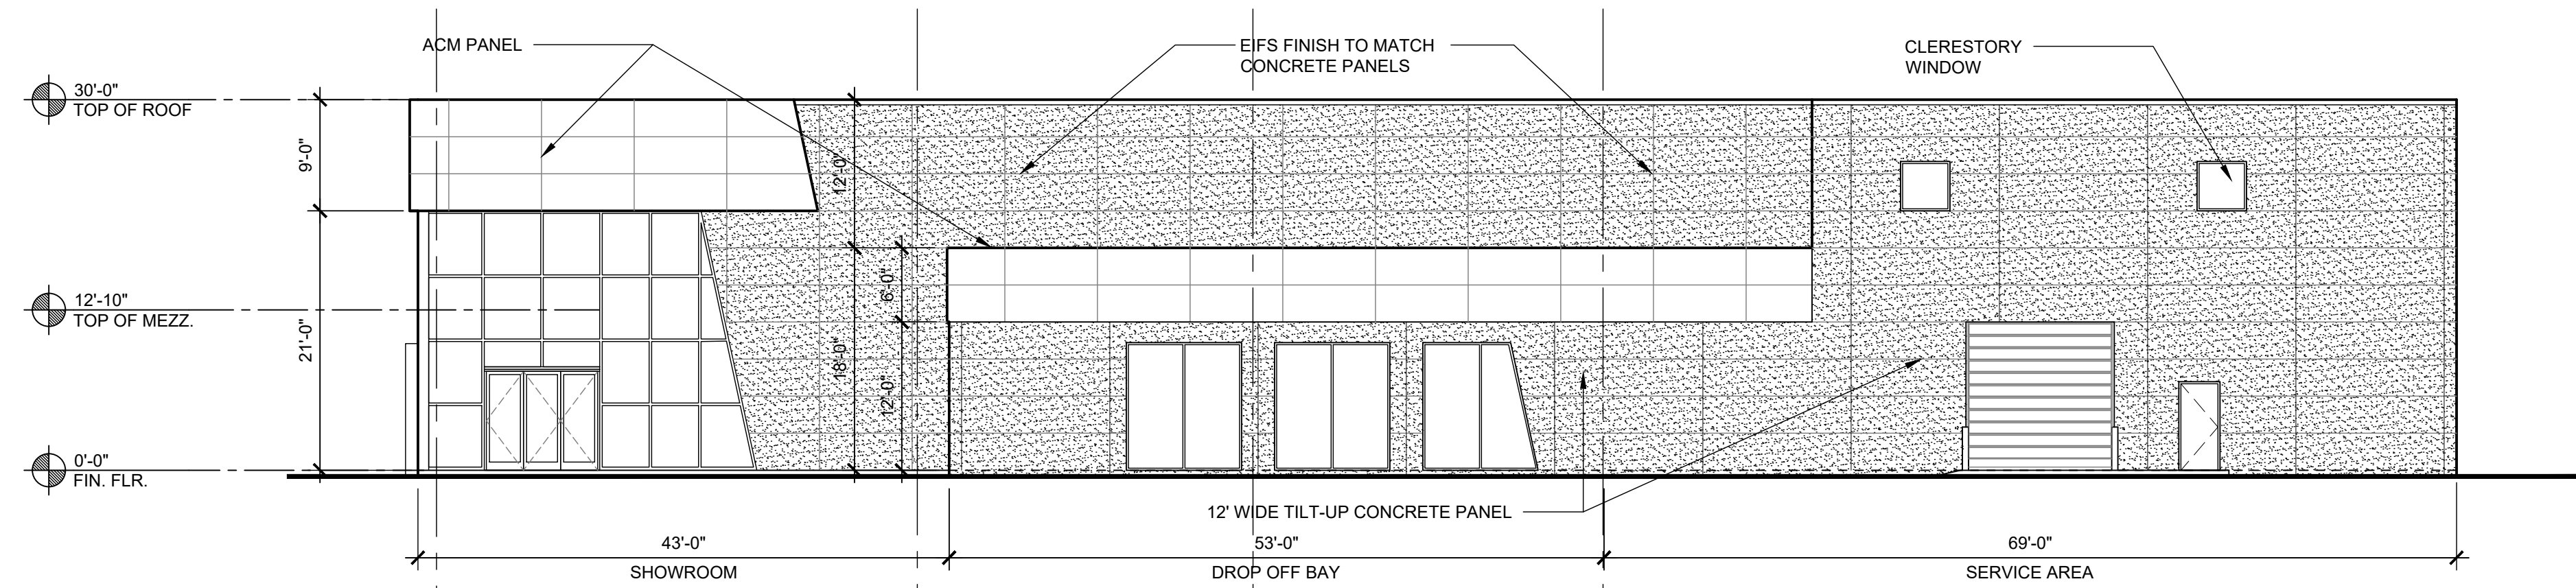


BUILDING RIGHT ELEVATION

SCALE: 3/32" = 1'-0"

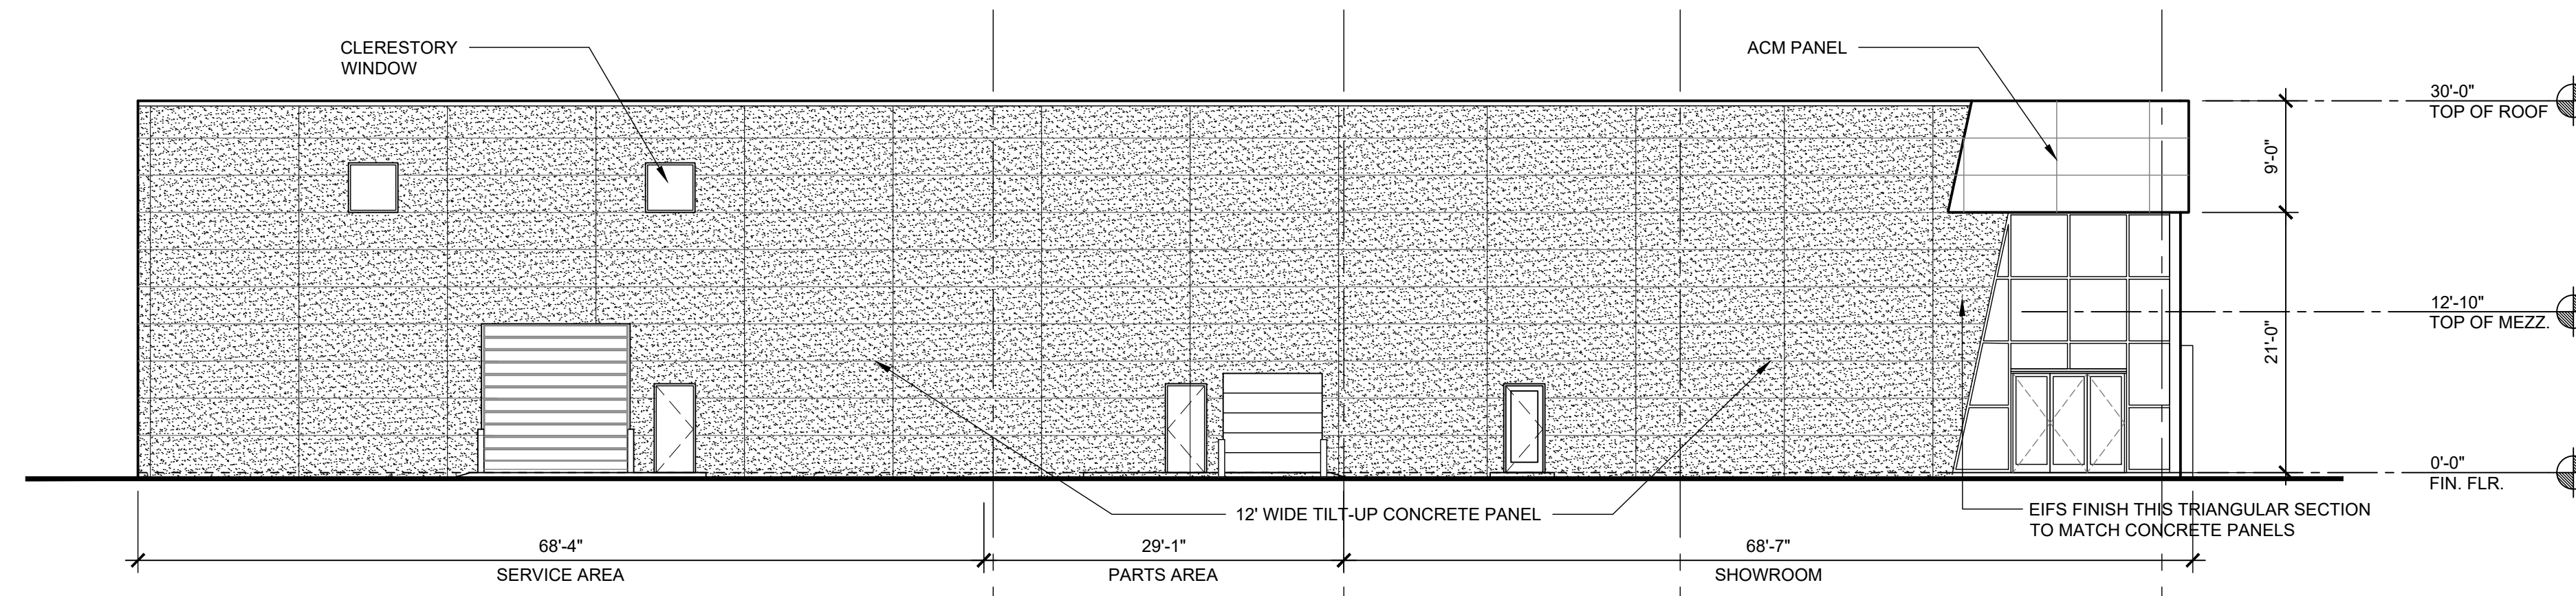

BUILDING LEFT ELEVATION

SCALE: 3/32" = 1'-0"

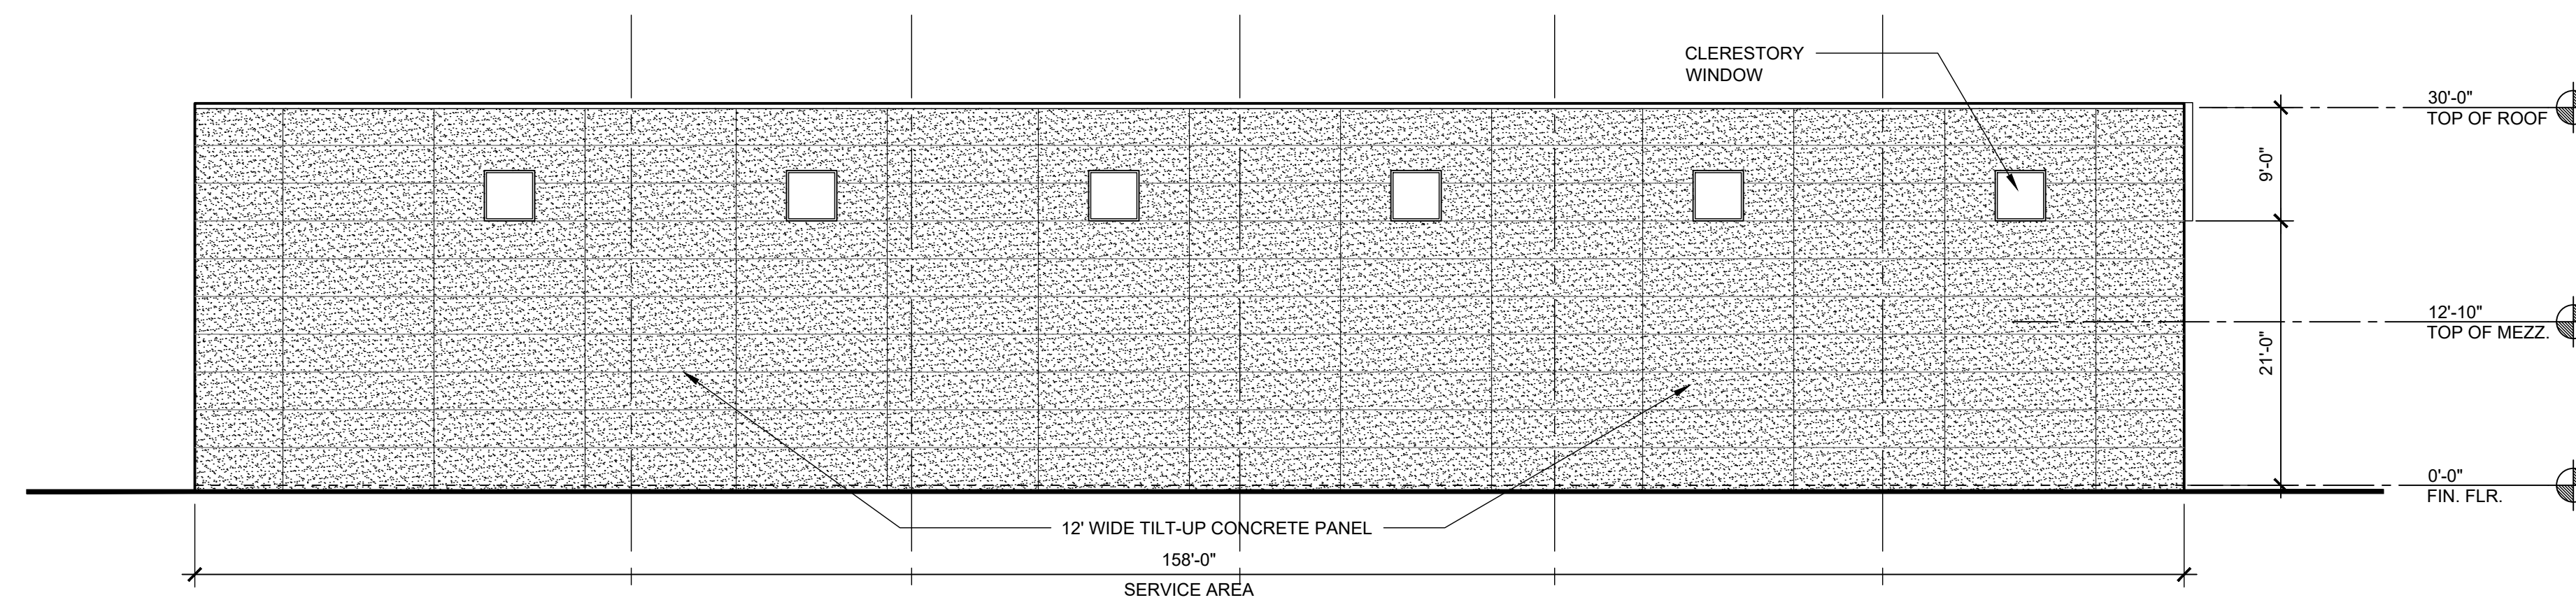

BUILDING REAR ELEVATION

SCALE: 3/32" = 1'-0"